

**RESOLUTION NO. 05-18**

**A RESOLUTION OF APPLICATION BY THE BOARD OF DIRECTORS OF RUNNING SPRINGS WATER DISTRICT, REQUESTING THE LOCAL AGENCY FORMATION COMMISSION TO INITIATE PROCEEDINGS FOR REORGANIZATION AND FINDING THAT THE REQUESTED REORGANIZATION IS NOT A PROJECT AND, ALTERNATIVELY, EXEMPT FROM REVIEW UNDER THE CALIFORNIA ENVIRONMENTAL QUALITY ACT**

**WHEREAS**, the Board of Directors of Running Springs Water District (“District”) proposes a reorganization pursuant to Part 3 of the Cortese-Knox-Hertzberg Local Government Reorganization Act of 2000 for reorganization; and

**WHEREAS**, the proposal includes annexation of territory to the Running Springs Water District and detachment from the San Bernardino County Fire Protection District and its Mountain Service Zone (the “Action”); and

**WHEREAS**, descriptions and maps of the area proposed to be reorganized are included in Exhibits “A” and “B” attached hereto and by this reference incorporated herein; and

**WHEREAS**, the proposed Action would simply re-organize and clarify which agencies are responsible for providing sewer and fire protection services to Pali Mountain Camp, but do not proposed any new development or any increase in the use of Pali Mountain Camp; and

**WHEREAS**, Running Springs Water District desires that the proposed reorganization be subject to the standard terms and conditions imposed by the Local Agency Formation Commission; and

**WHEREAS**, the reason for the proposed annexation is to continue to provide sewer and fire protection services to the existing operations at Pali Mountain; and

**WHEREAS**, the District requests that the proceedings be taken for the proposal pursuant to Part 3 of the Cortese-Knox-Hertzberg Local Government Reorganization Act of 2000 for reorganization; and

**WHEREAS**, the proposed reorganization is consistent with the sphere of influence assigned the Running Springs Water District.

**NOW THEREFORE, BE IT RESOLVED** by the Board of Directors of the Running Springs Water District as follows:

Section 1. Findings under the California Environmental Quality Act (“CEQA”) (Pub. Res. Code §§ 21000 et seq.; 14 Cal. Code Regs. §§ 15000 et seq.). The Board of Directors hereby determines that adoption of this Resolution and the approval of the Action is not a “project” under CEQA because no environmental impacts will result. However, to the extent the Action is found to be a CEQA project,” the Board alternatively determines that the Action is exempt from environmental review under CEQA because it can be seen with certainty that no

environmental impacts will result under State CEQA Guidelines § 15061(b)(3), and because the Action merely allows for the continued operation of an existing facility (Pali Mountain Camp) without any expansion in use under State CEQA Guidelines § 15301 (the “Existing Facilities” exemption). The Board further finds that none of the “exceptions” to the application of the Existing Facilities under State CEQA Guidelines 15300.2 exist because there are no unusual circumstances present, no sensitive resources will be impacted by the Action, no cumulative impacts or other significant effects are foreseeable from the Action, the Action will not impact visual resources within a scenic highway or historic resources, and because the Action does not involve hazardous waste sites.

Section 2. This Resolution of Application is hereby adopted and approved by the Running Springs Water District Board of Directors and the Local Agency Formation Commission for San Bernardino County is hereby requested to take proceedings for the annexation of territory as described above, according to the terms and conditions stated above and in the manner provided by the Cortese-Knox-Hertzberg Local Government Reorganization Act of 2000.

Section 3. Running Springs Water District acknowledges and agrees to the Local Agency Formation Commission for San Bernardino County’s requirement for imposing legal indemnification as outlined in Policy 3 of Chapter 2 of the Accounting and Financial Section of its Policy and Procedure Manual.


Section 4. The General Manager is hereby directed and authorized on behalf of the District to finalize and submit a petition, including but not limited the reorganization application to include annexation, detachment and reorganization which includes the preparation and certifying of the Plan for Service and Fiscal Impact Analysis, copies of which are on file in the District office and any and all other necessary and required documents to the San Bernardino County Local Agency Formation Commission initiating the Reorganization as set forth in this Resolution, pursuant to the Cortese-Knox-Hertzberg Local Government Reorganization Act of 2000.

Section 5. That the Secretary to the Running Springs Water District Board of Directors shall certify to the passage and adoption of this resolution and is hereby authorized and directed to file, or cause to be filed, a certified copy of this Resolution with the Executive Officer of the Local Agency Formation Commission for San Bernardino County.


Section 6. The General Manager shall be the custodian of record for all documents relating to the adoption of this Resolution, which may be reviewed by the public at the District's offices located at 31242 Hilltop Boulevard, Running Springs, CA 92382.

ADOPTED this 21<sup>st</sup> day of March 2018.

**Ayes:** Ayers, Grabow, Bennett  
**Noes:** Terry, Mackzum  
**Abstentions:** 0  
**Absent:** 0

  
\_\_\_\_\_  
President, Board of Directors  
Running Springs Water District

ATTEST:

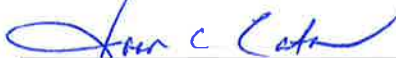  
\_\_\_\_\_  
Secretary of the Board of Directors  
Running Springs Water District

THIS MAP IS FOR THE PURPOSE  
OF AD VALOREM TAXATION ONLY.



S.1/2 Sec.30, T.2N.,R.2W., S.B.B.&M.

Rim of The World Unified Tax Rate Area 0328-04  
105070,105050

### EXHIBIT "A"



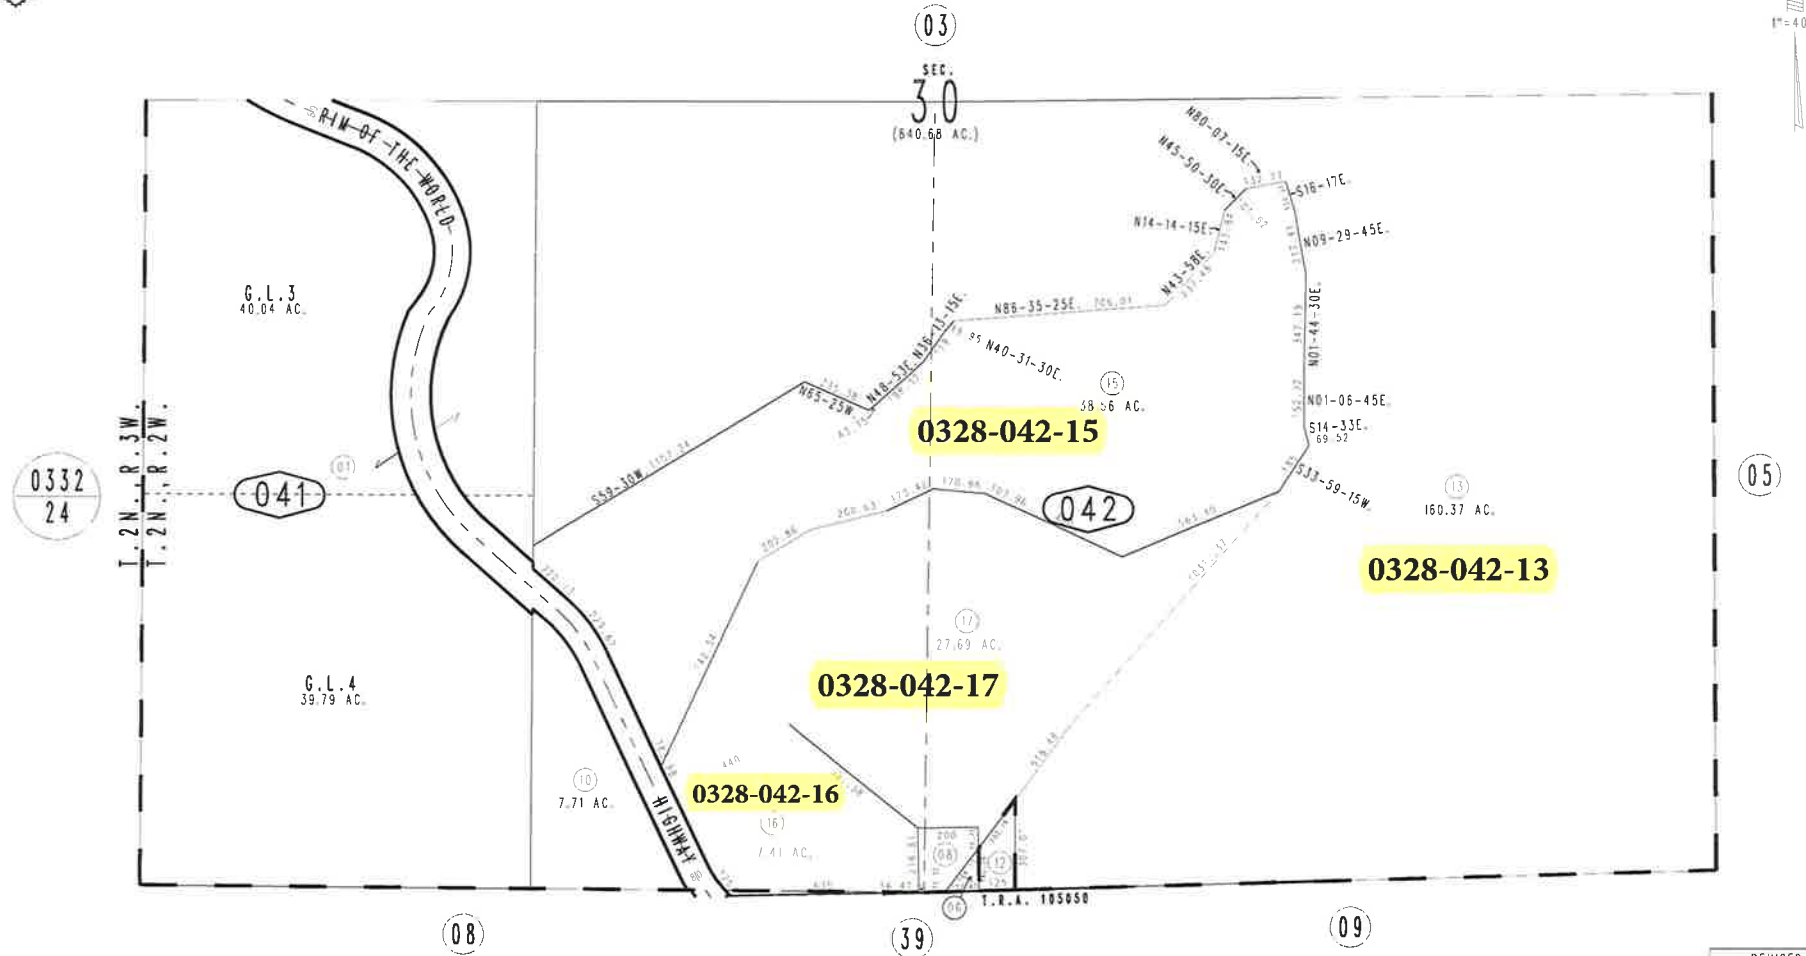


EXHIBIT "B"

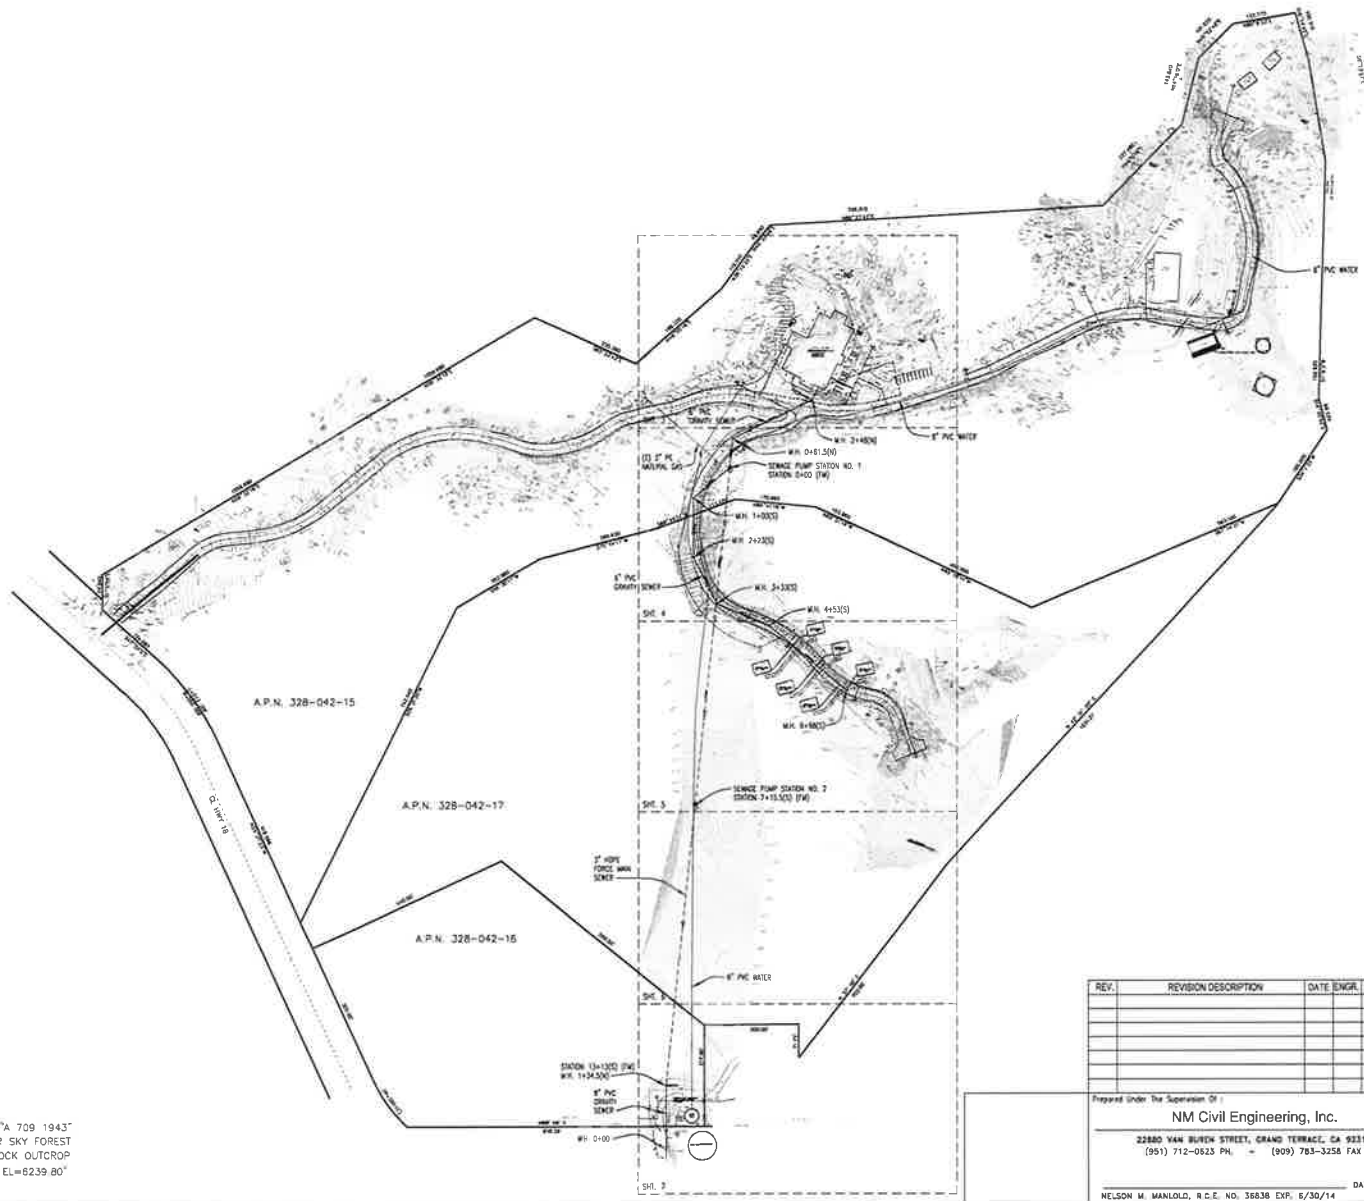

BENCH MARK STAMPED "A 709 1943"  
 HIGHWAY 18 NEAR SKY FOREST  
 BRASS DISK IN ROCK OUTCROP  
 BM NGS A-709 EL=8239.80"

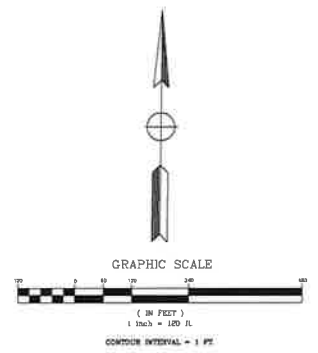

REV.	REVISION DESCRIPTION	DATE	ENGR.	CITY	DATE

SHOULD CONSTRUCTION OF THE REQUIRED IMPROVEMENTS NOT COMMENCE WITHIN TWO YEARS OF THE DATE OF APPROVAL SHOWN HEREON AND CARRIED FORTH IN A DILIGENT MANNER, SAN BERNARDINO COUNTY MAY REQUIRE REVISIONS TO THE PLANS TO BRING THEM INTO CONFORMANCE WITH CONDITIONS AND STANDARDS IN EFFECT.

Prepared Under the Supervision Of:  
**NM Civil Engineering, Inc.**  
 22880 VAN BUREN STREET, GRAND TERRACE, CA 92313  
 (951) 712-0625 PH. - (909) 783-3258 FAX

**COUNTY OF SAN BERNARDINO**  
**UTILITY PLAN**  
**CAMP PALI MOUNTAIN**  
**APN: 0328-042-15/16/17**

Drawn by: A.C.C.  
 Record by: R.W.  
 Checked by: N.M.M.

Scale: 1" = 100'-0"  
 Date: 3-7-18  
 Sheet No: 2/1

DATE: \_\_\_\_\_  
 WELSON M. MANLOID, R.C.E. No. 36838 EXP. 6/30/14

**CERTIFICATION**


I, JOAN C. EATON, SECRETARY OF THE BOARD OF DIRECTORS OF THE RUNNING SPRINGS WATER DISTRICT, HEREBY CERTIFY THAT THE FOREGOING IS A FULL, TRUE AND CORRECT COPY OF RESOLUTION 05-18 ADOPTED BY THE BOARD OF DIRECTORS OF SAID DISTRICT AT THE REGULAR MEETING OF SAID BOARD HELD ON THE 21st DAY OF MARCH, 2018 BY THE FOLLOWING VOTE:

AYES: Ayers, Grabow, Bennett

NOES: Terry, Mackzum

ABSENT: 0

ABSTAIN: 0

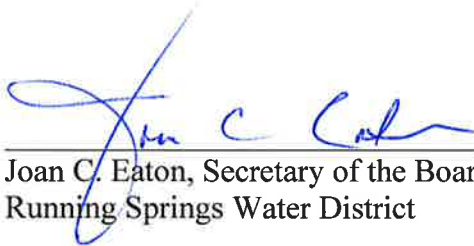

---

Joan C. Eaton, Secretary of the Board of Directors  
Running Springs Water District

